



km 0,188 11

Z.R.=103,00

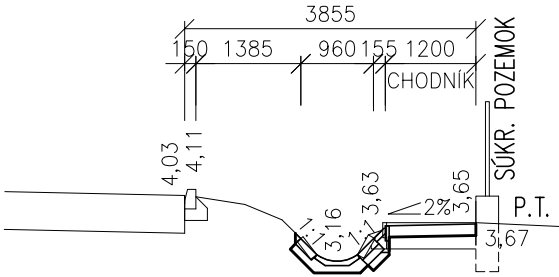


km 0,280 00

Z.R.=102,00

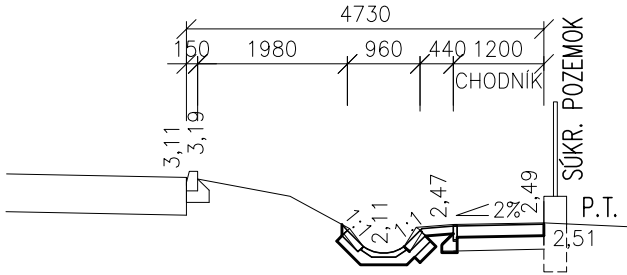


km 0,378 00

Z.R.=101,00

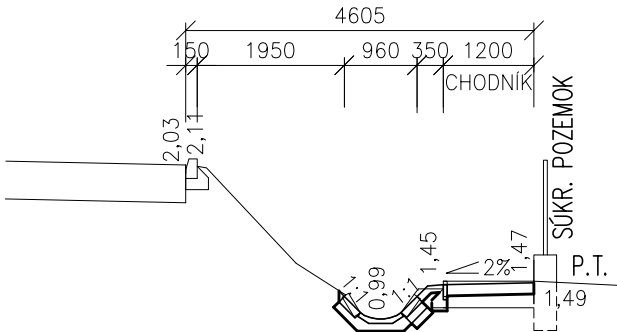


km 0,449 00

Z.R.=100,00

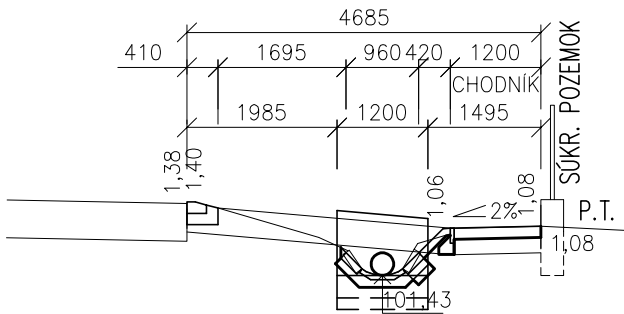


km 0,475 00

Z.R.=100,00

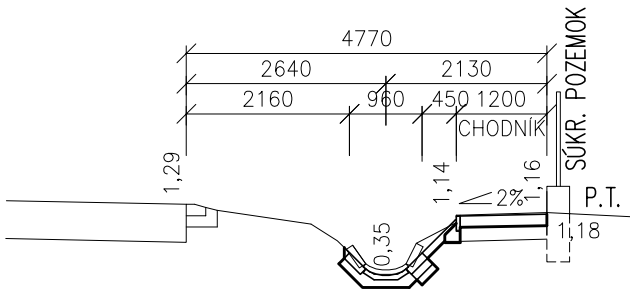


km 0,500 00

Z.R.=100,00

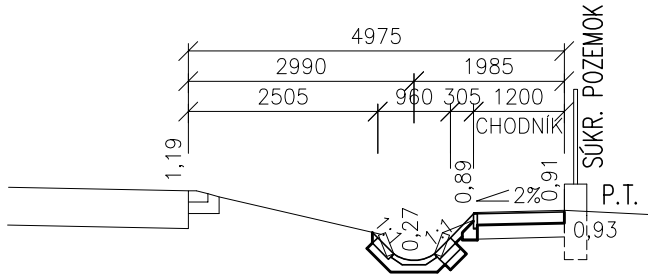


km 0,525 00

Z.R.=100,00

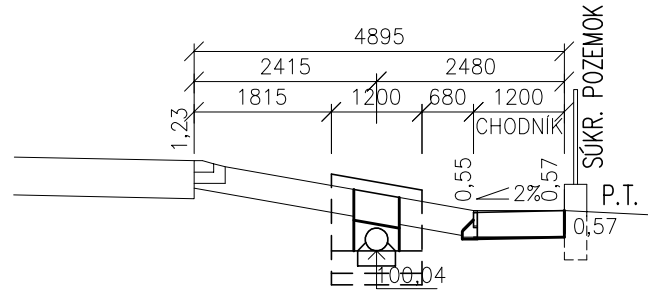


km 0,550 00

Z.R.=100,00

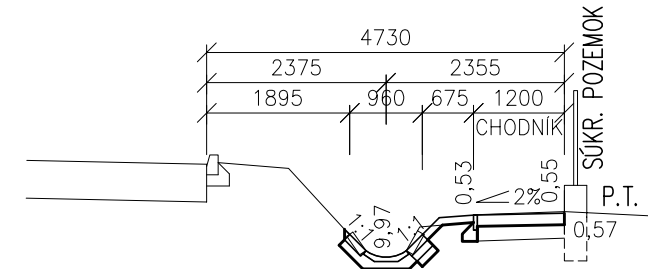

km 0,564 00

Z.R.=100,00

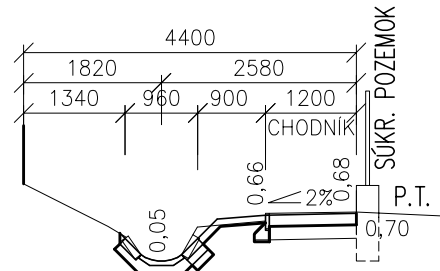

Hlavný projektant: Ing. Dana BETÁKOVÁ	PROJEKTOVÁ KANCELÁRIA ING.DANA BETÁKOVÁ HUMENNÉ
Zodp. projektant: Ing. Dana BETÁKOVÁ	
Vypracoval: Ing. Dana BETÁKOVÁ	
Investor: OBEC VOJANY	Dátum: 06/2013
Stavba: REKONŠTRUKCIA A ÚDRŽBA JESTVUJÚCICH RIGOLOV A CHODNÍKOV V OBCI VOJANY	Stupeň: ZJEDNODUŠENÁ PD
	Formát: 2 x A4
Objekt:	Mierka: 1 : 100
Obsah výkresu: CHARAKTER.PRIEČNE REZY	Číslo výkresu: 6